











LEGEND -- PROPOSED



-  = CATCH BASIN
-  = STORM MAN HOLE
-  = SANITARY MAN HOLE
-  = TYPE A RIPRAP APRON
-  = SPOT GRADE
-  = CONTOUR
-  = CONCRETE OUTLET STRUCTURE
-  = STORMTECH SC-740 SYSTEM

 

PROFILE
SCALE: 1"=40' HORIZ
1"=4' VERT.

 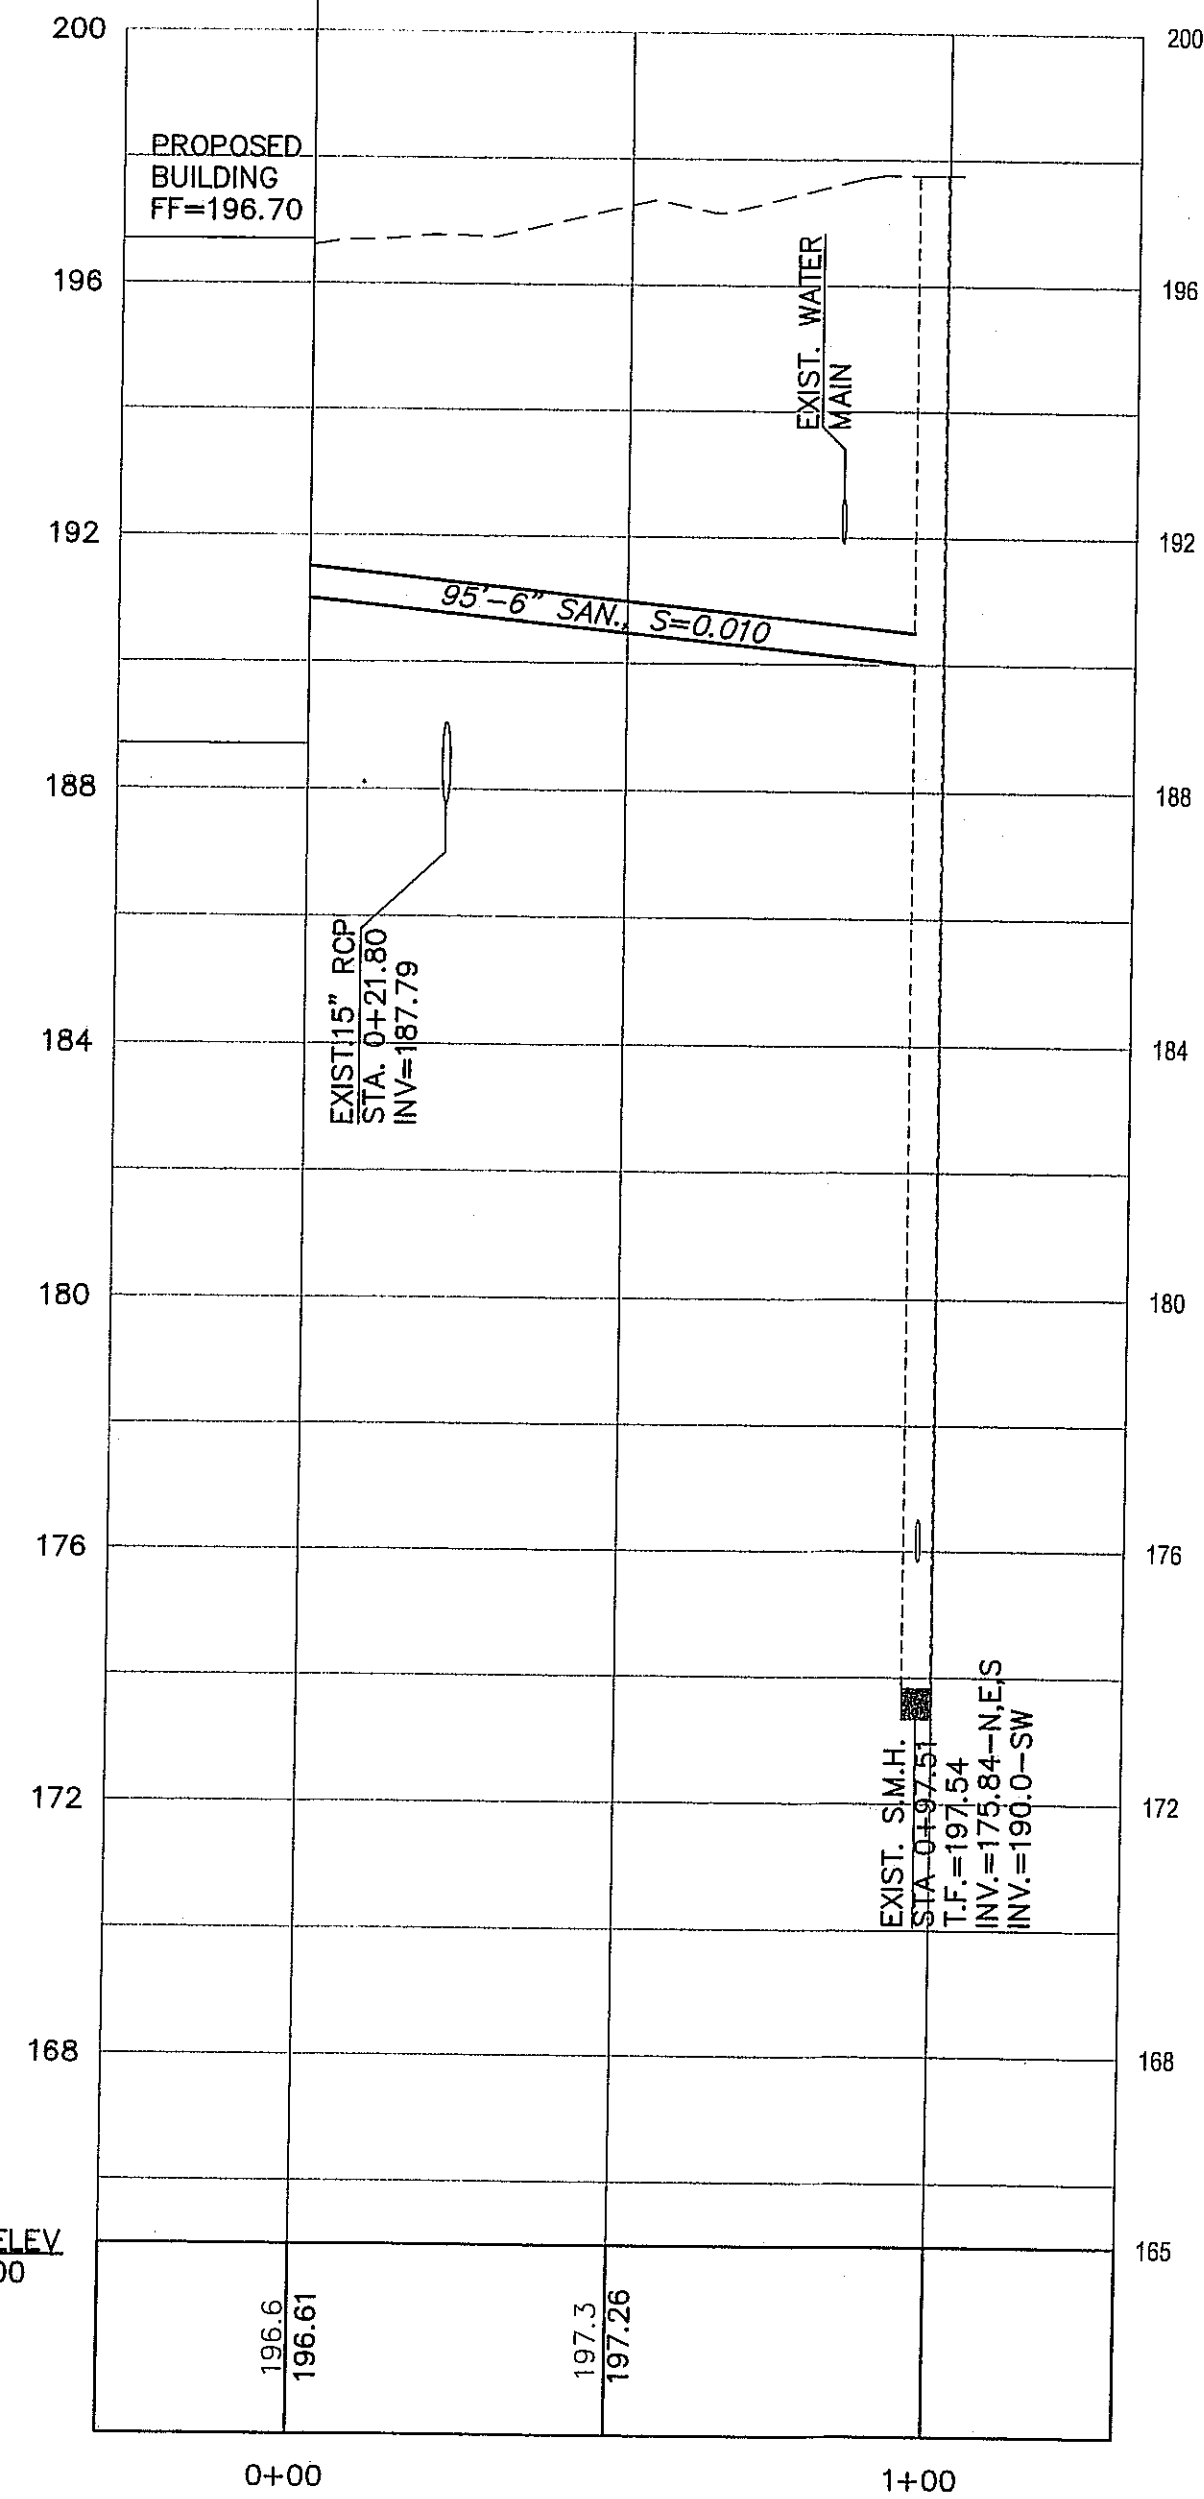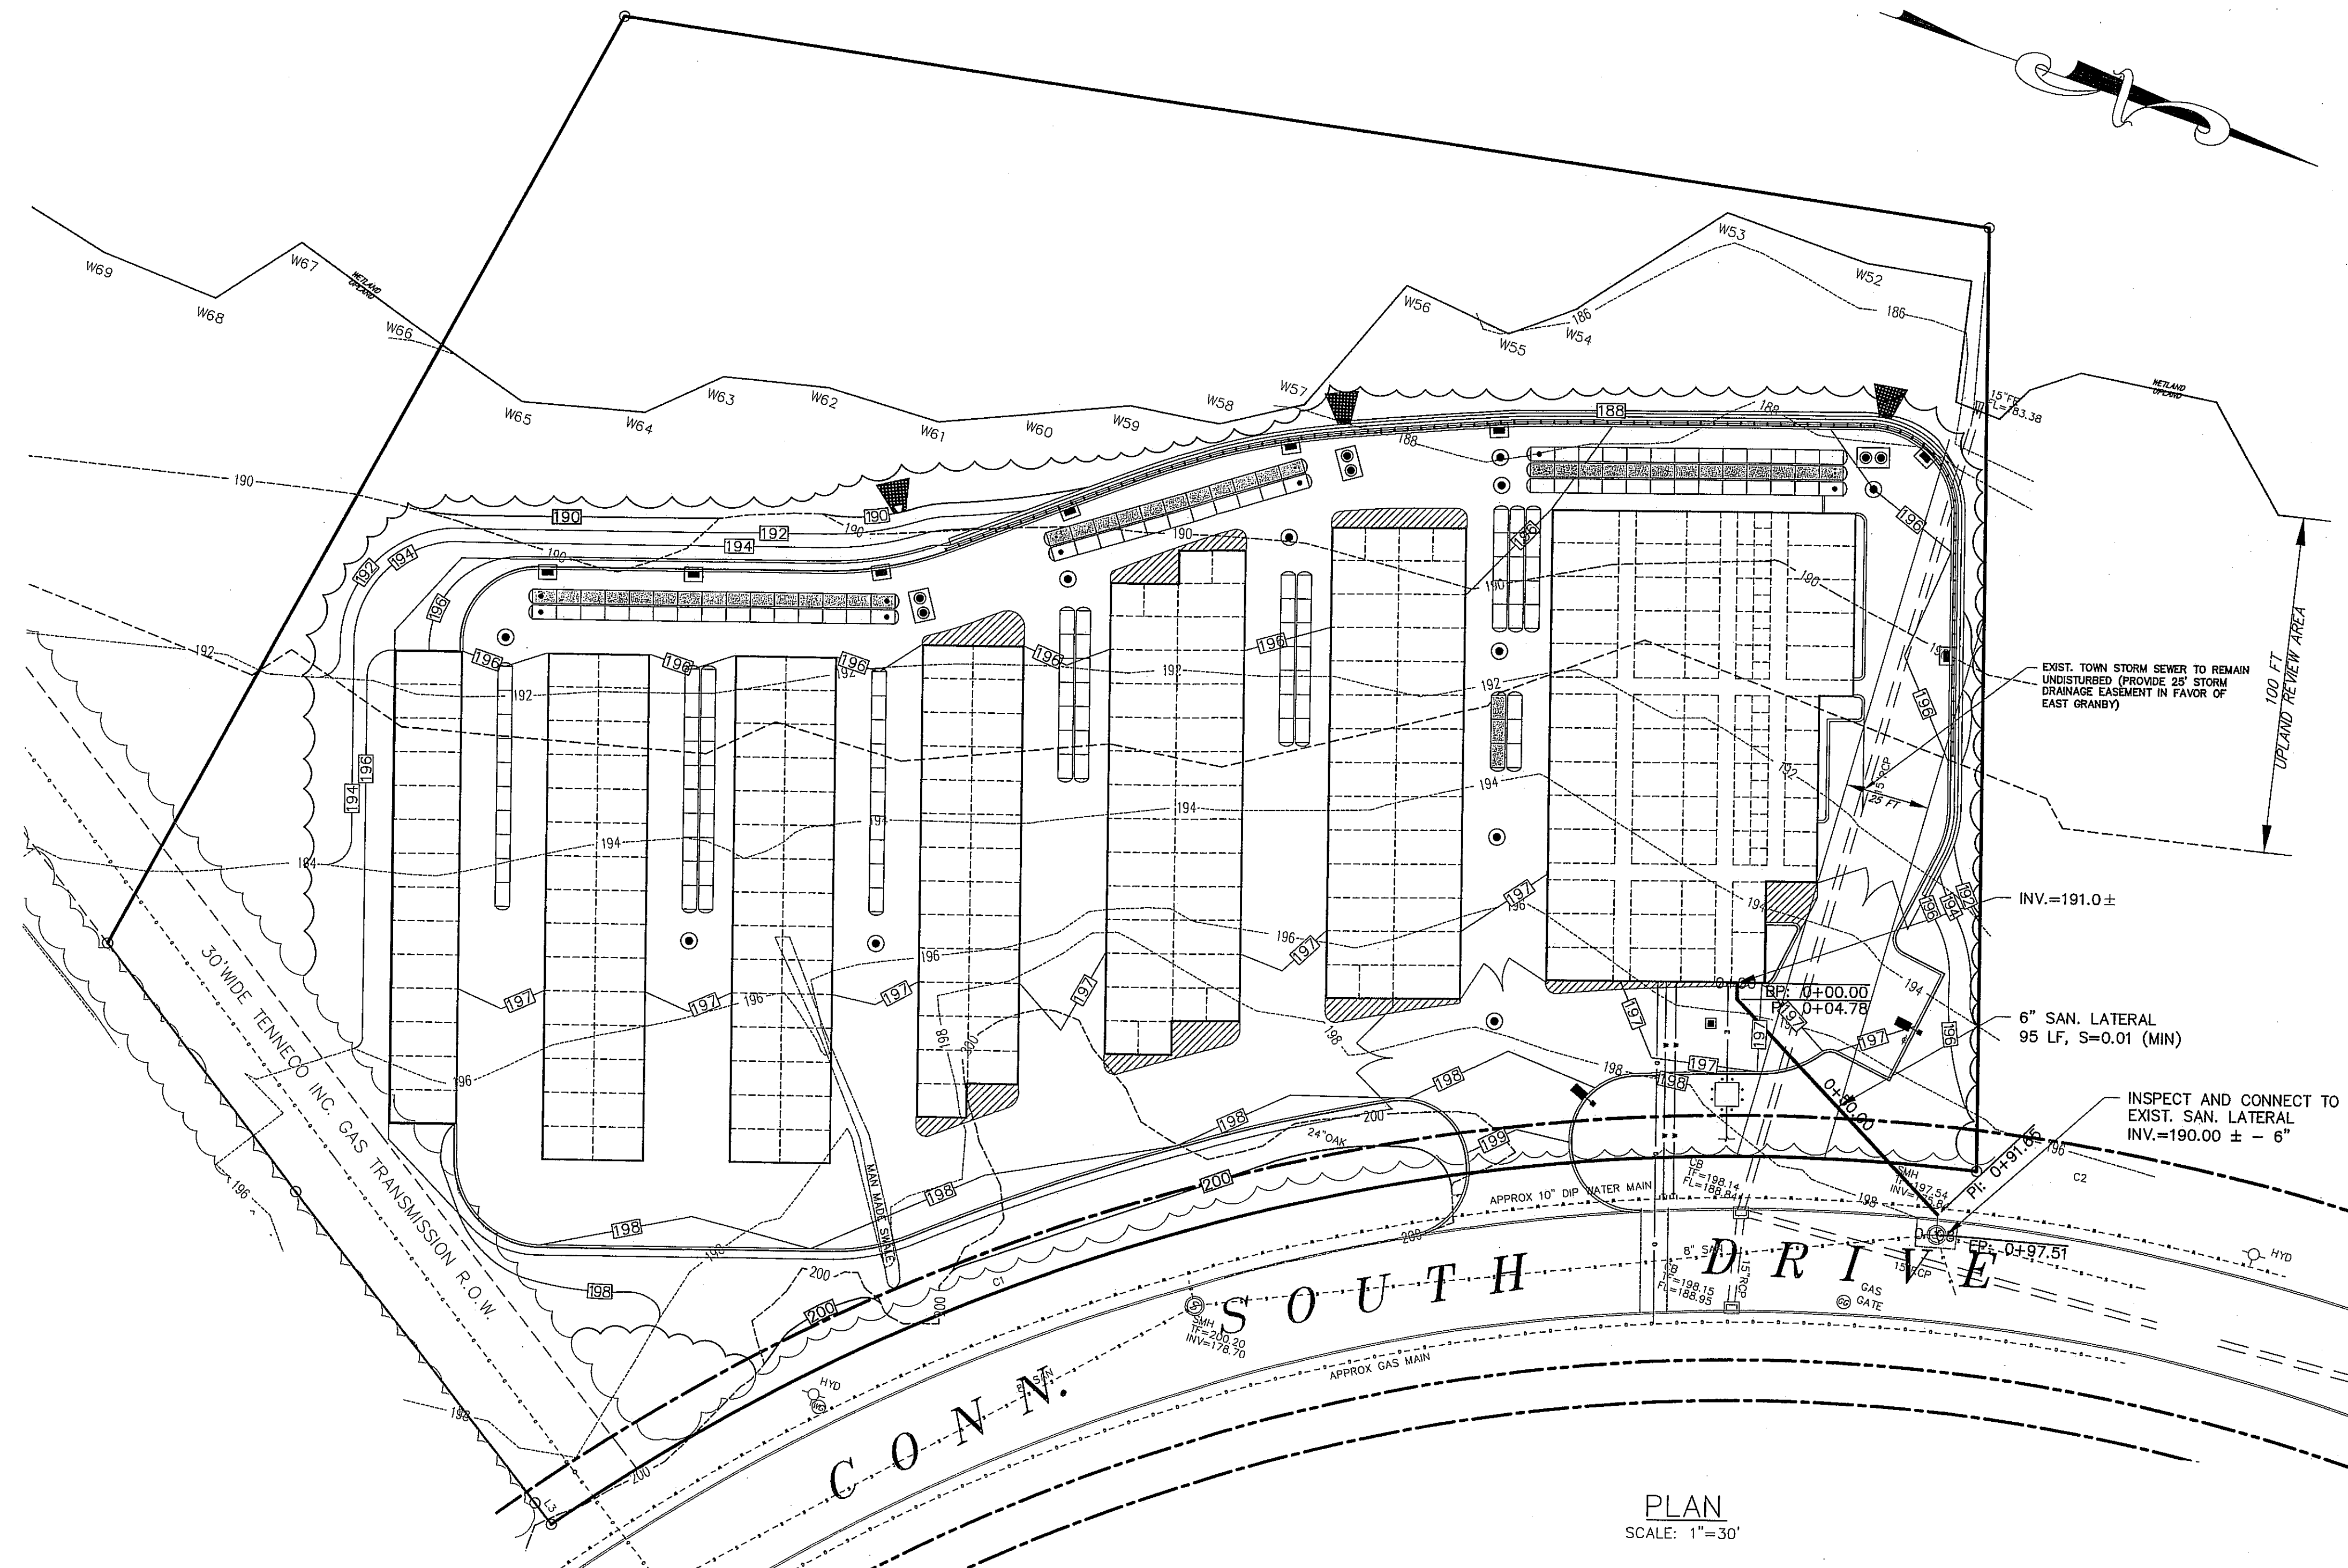

PLAN
SCALE: 1"=30'

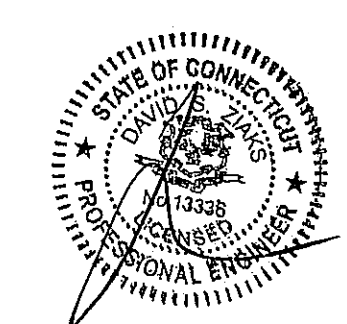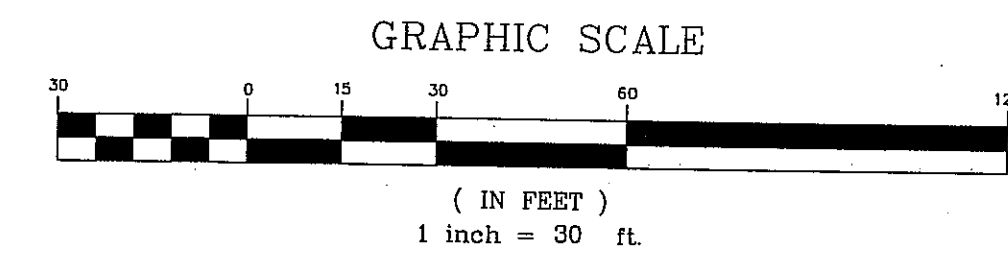

Revisions:

No.	Date	Description
1.	05-08-2023	Revised Building 8/9

SANITARY LATERAL PLAN AND PROFILE
PREPARED FOR
SWEAT EQUITY, LLC
10 CONNECTICUT SOUTH DRIVE
EAST GRANBY, CONNECTICUT

Date: 12-23-2022 Drawn by: ERW Job no: 22085
Scale: 1"=30' Checked by: DSZ Sheet no: 1 OF 1

0:\2022\22085 - Connecticut South Drive\Submitals\2023-05-04\CTSD PP-1_2023-05-04.ctb PP-1, May, 08, 2023 - 1:05:23 PM

PP-1

FAH

F. A. Hesketh & Associates, Inc.
3 Creamery Brook, East Granby, CT 06026
Phone (860) 659-8000 Fax (860) 844-8600
www.fahsketh.com mail@fahsketh.com

Civil & Traffic Engineers • Surveyors • Landscaping Architects